



**FRONT ELEVATION**

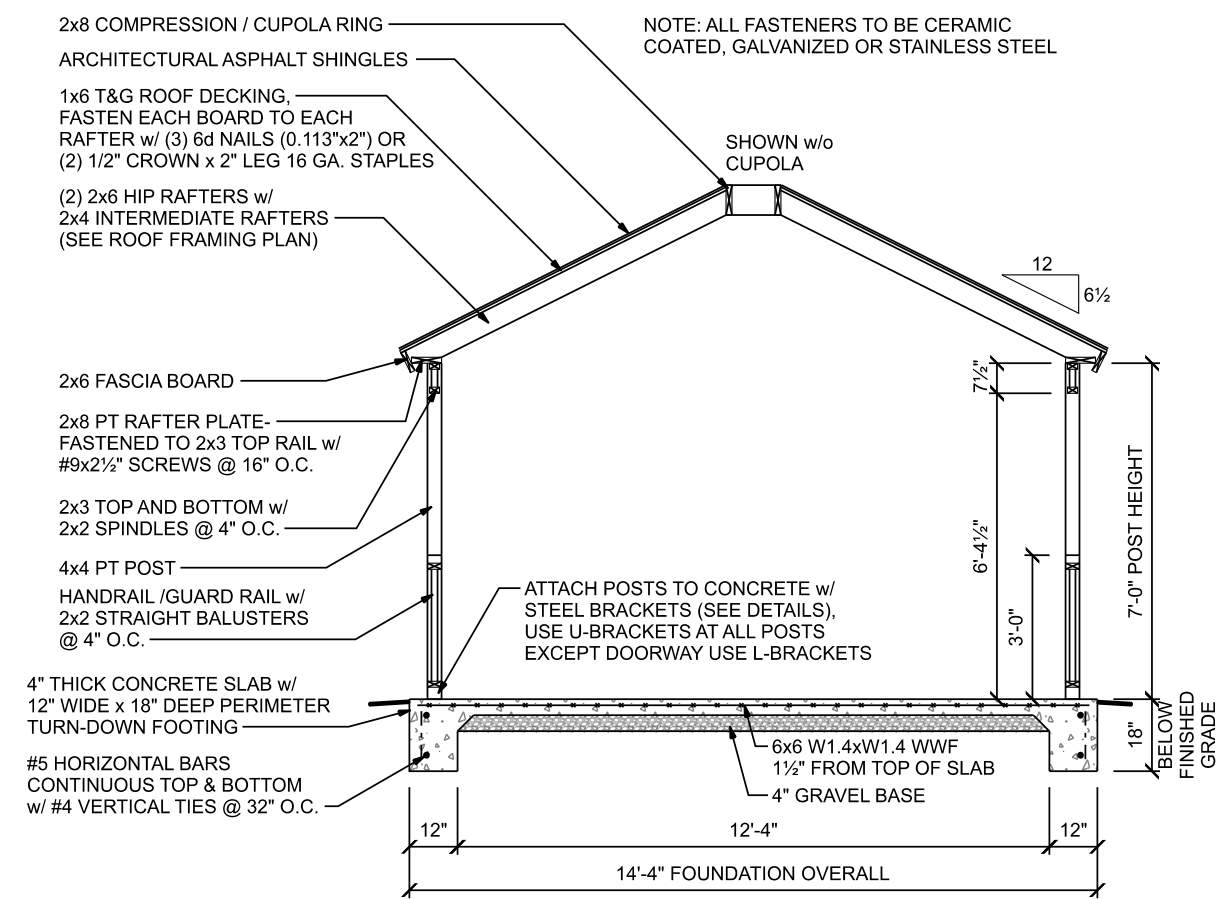

**CROSS SECTION**

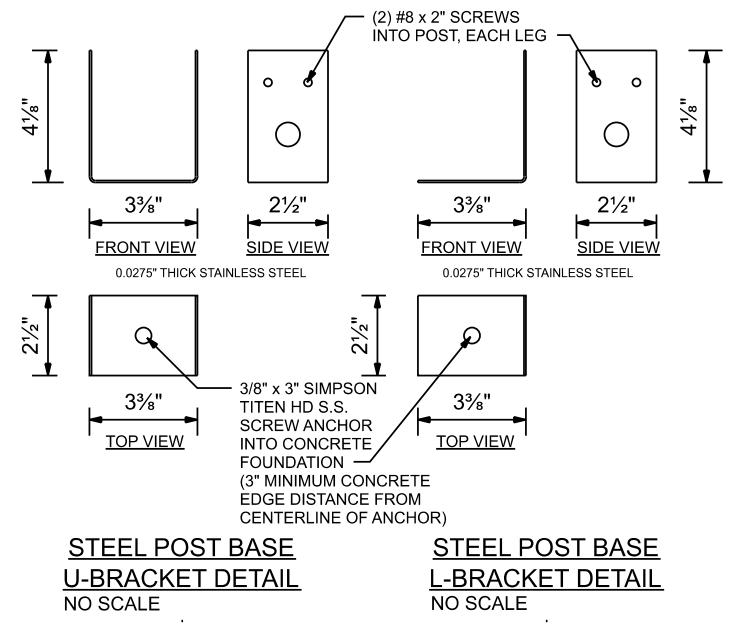

**STEEL POST BASE  
U-BRACKET DETAIL  
NO SCALE**

**STEEL POST BASE  
L-BRACKET DETAIL  
NO SCALE**

SEAL

PLOT DATE Wednesday, August 2, 2023



Glyn R. Boone, P.E.  
Myer Hill Enterprises LLC  
NC PE# 17046 - NC COA# P-1898

14' OCTAGON WOOD GAZEBO MAJESTIC ROOF STYLE	
DATE	8/2/2023
SCALE	1/4" = 1'-0" U.N.O.
REVISIONS	P.N. 15 - 21
SHEET NO. 2 OF 2	